


PLAN PARTER

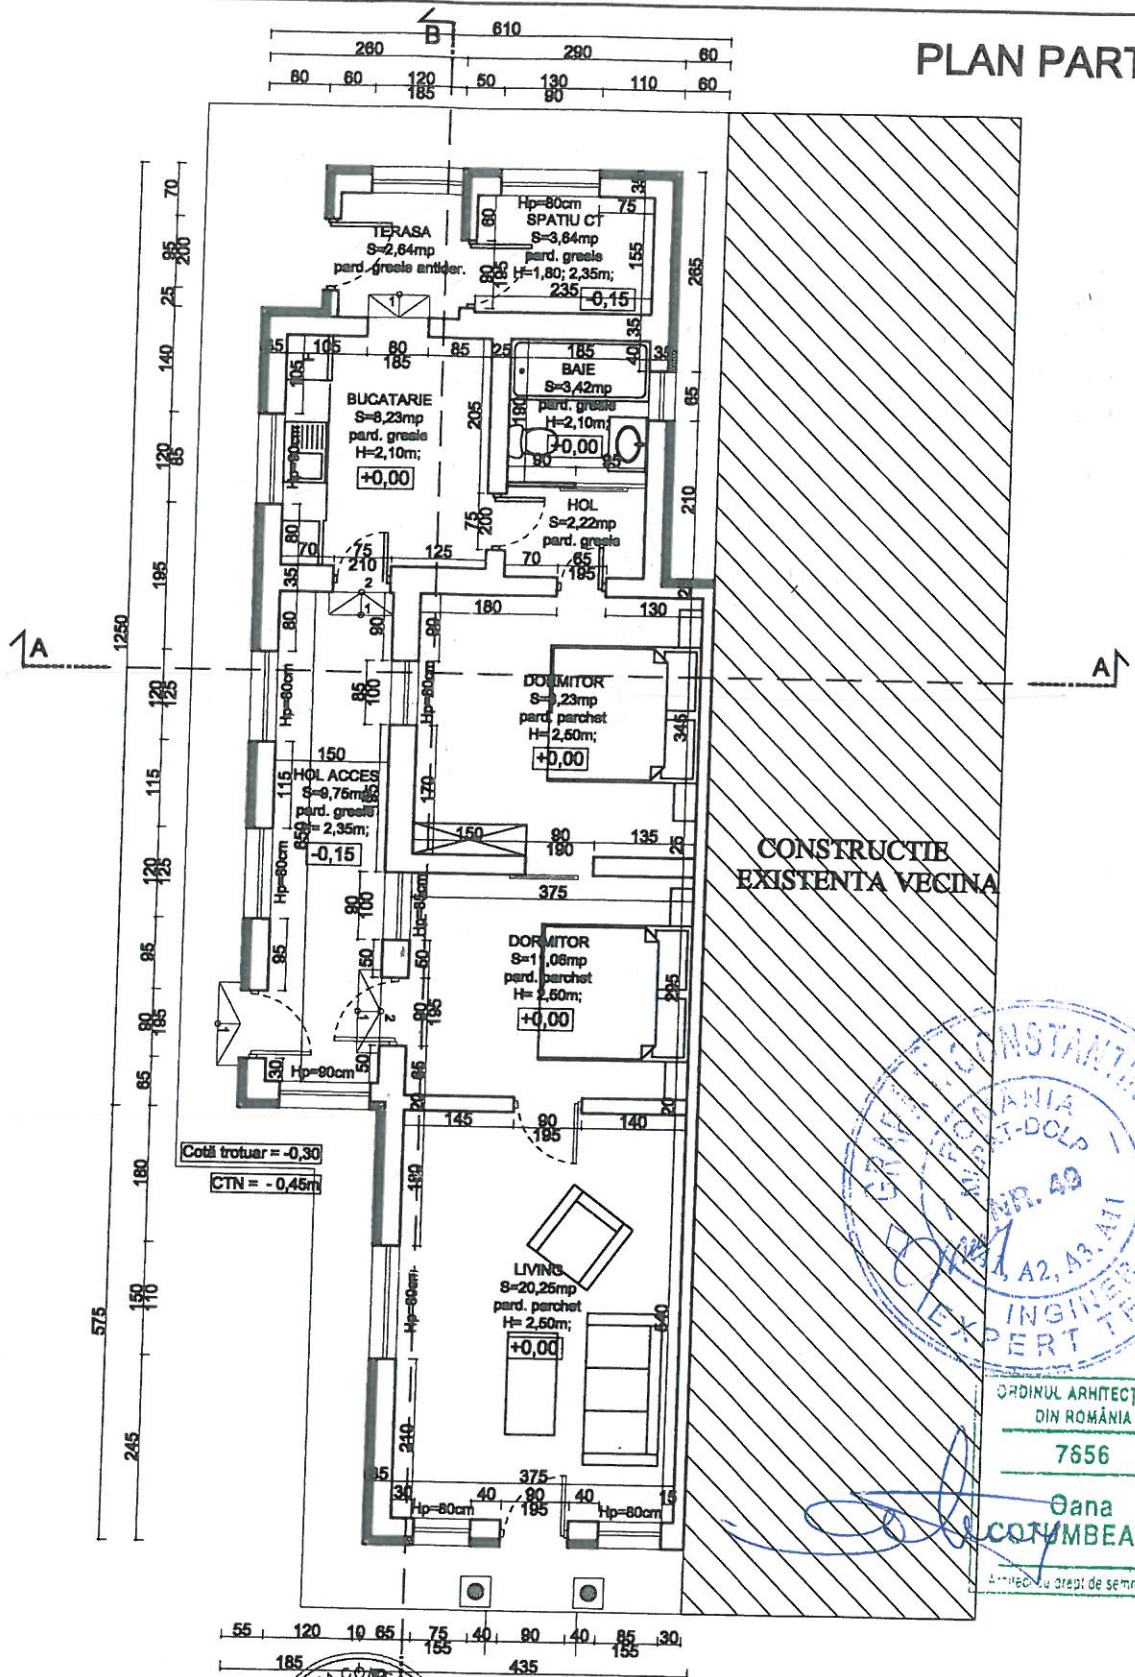

CONSTRUCTIE
EXISTENTIA VECINA



ORDINUL ARHITECTILOR
DIN ROMANIA
7656
Oana
COTUMBEANU
Arhitectu drept de semnatura

Verificator expert	Numele	Semnatura	Referat/Expertiza Nr./Data	
sc STYLE PROJECT 3D srl J4/1081/2016			Beneficiar: COJOCARU ADRIAN Amplasament: Str. Libertatii, nr.182, oras Buhusi, jud. Bacau	Proiect nr. 12/2025 Faza: Edif. Imobil exdnt.
Elaboratori	Numele	Semnatura	Scara:	Titlu proiect: EDIFICARE IMOBIL EXISTENT - LOCUINTA PARTER
Şef proiect	arh. Oana Cotumbeanu	<i>[Signature]</i>	1:100	
Relevat	arh. Oana Cotumbeanu	<i>[Signature]</i>		
Desenat	des. Adela Vasiliu			
Verificat			Data: 2025	PLAN PARTER Planşa nr.: A02